


455 Lincoln Avenue

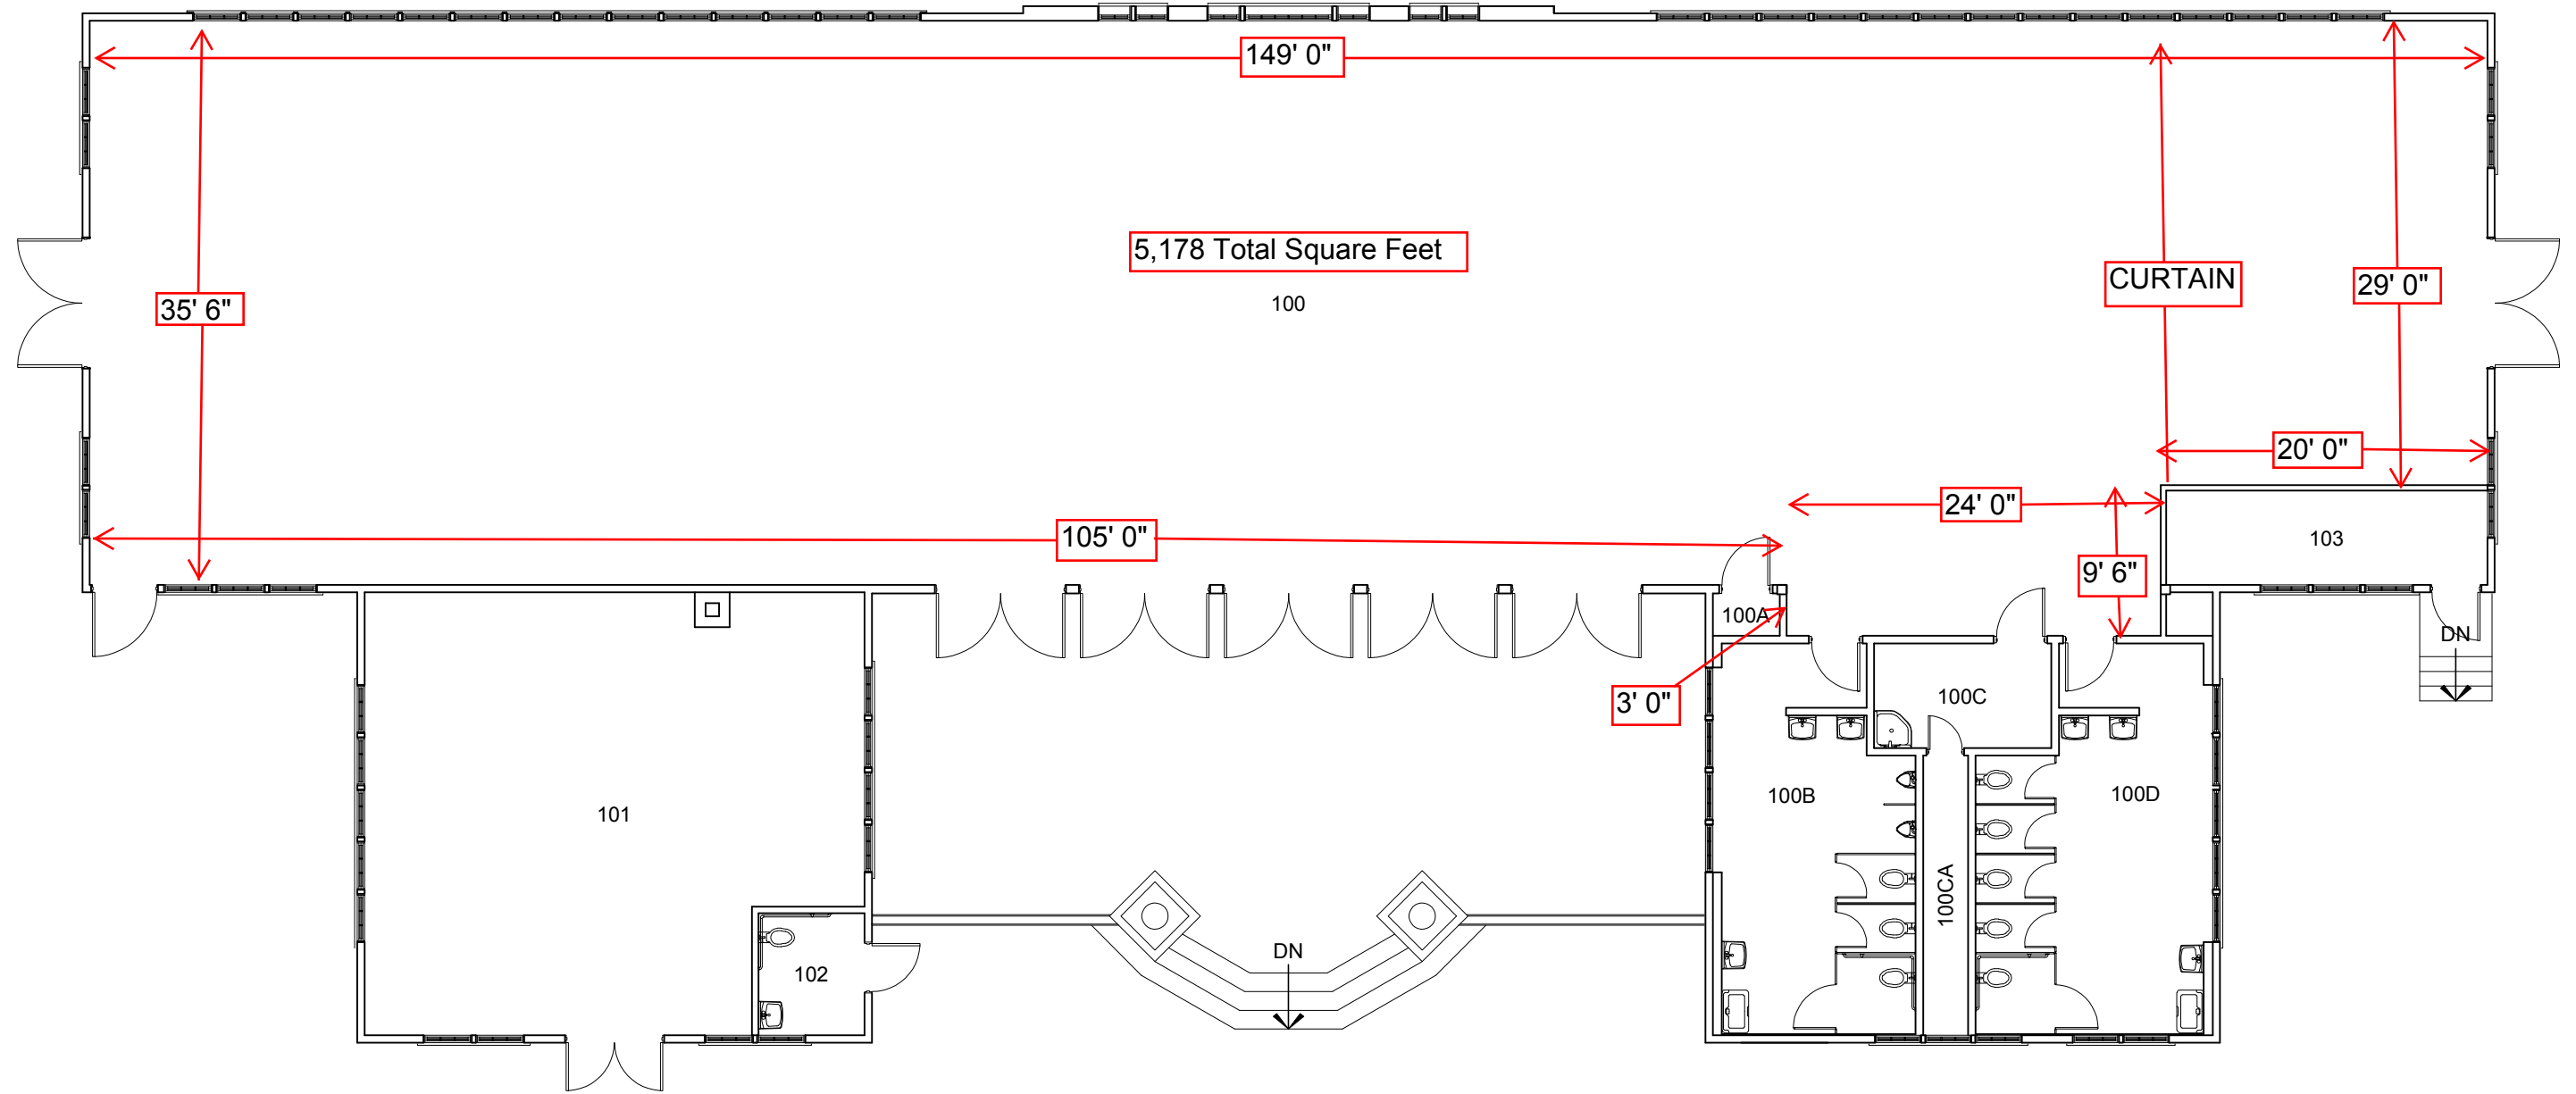


FLOOR PLAN

<p>GROSS SQUARE FEET</p> <p style="font-size: 24pt; font-weight: bold;">7,195</p> <p>BLDG. TOTAL: 7,195 S.F.</p>	<p>REVISION DATES</p> <table border="1" style="width: 100%; border-collapse: collapse;"> <tr> <td style="font-size: 8pt;">06-22-1987</td> <td style="font-size: 8pt;">07-26-2002</td> </tr> <tr> <td style="font-size: 8pt;">12-10-1992</td> <td style="font-size: 8pt;">01-22-2009</td> </tr> <tr> <td style="font-size: 8pt;">02-16-1999</td> <td></td> </tr> </table> <p>WSU FILE NO. 0150_R01</p>	06-22-1987	07-26-2002	12-10-1992	01-22-2009	02-16-1999		<p>SCALE: 3/32" = 1'</p>	<h2>ENSMINGER PAVILION</h2>	<p>NORTH</p>	<p>WASHINGTON STATE UNIVERSITY</p>	<p>BLDG. NO.</p> <p style="font-size: 24pt; font-weight: bold;">150</p> <p>SHEET NO.</p> <p style="font-weight: bold;">R-1</p>
06-22-1987	07-26-2002											
12-10-1992	01-22-2009											
02-16-1999												

X= where outlets are located.

Wall of windows

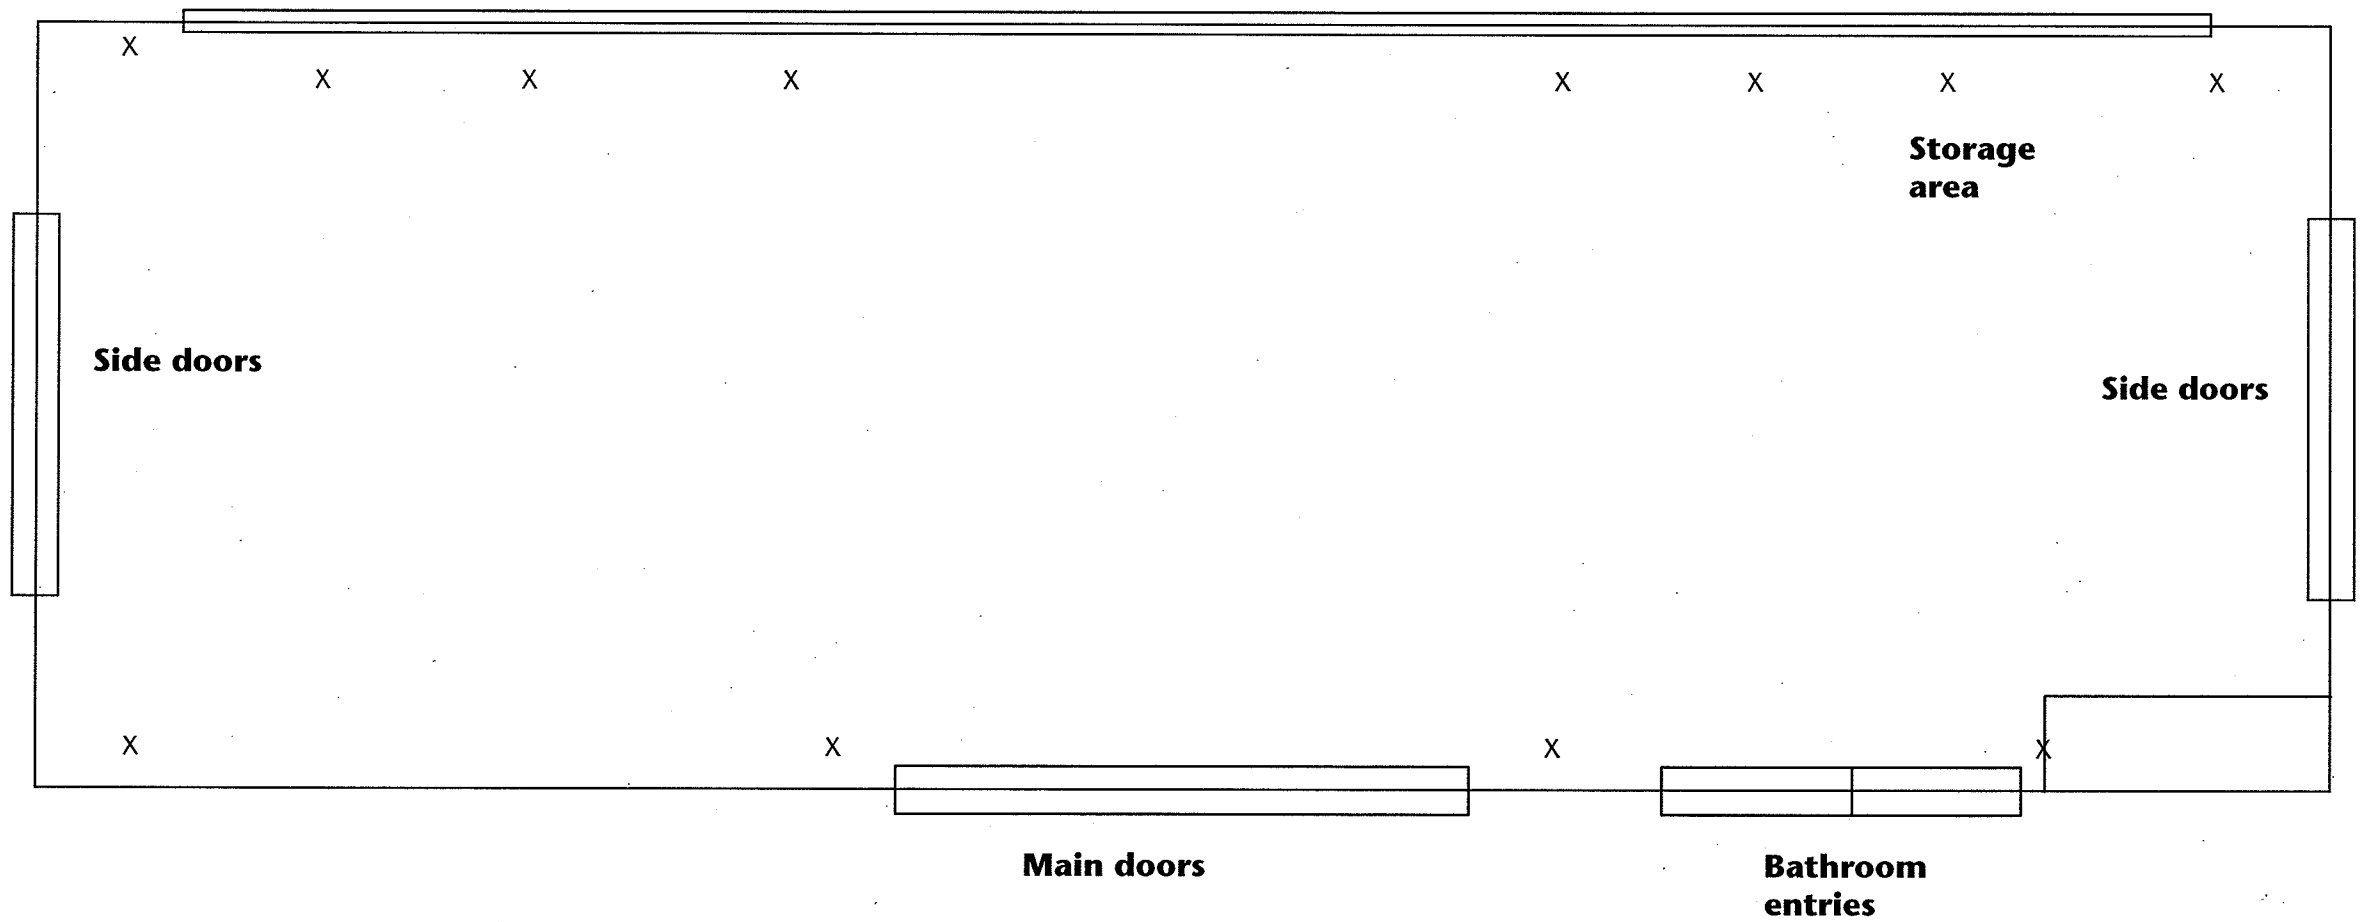

Dimensions for building are 30' x 150'.