


LEGEND

	Type III Barricade
	Road Closed Ahead (W20-3)
	Road Closed To Thru Traffic (R11-4)
	Road Closed (R11-2)
	Delineators
	Work Zone
	Sidewalk Closed (R9-9)

Temporary Traffic Control Plan for Utility Work along NE Colorado Street During Construction of North Side Residence Hall-2 Estimated Duration---March 17th, 2014 - March 21st, 2014

Road Closure

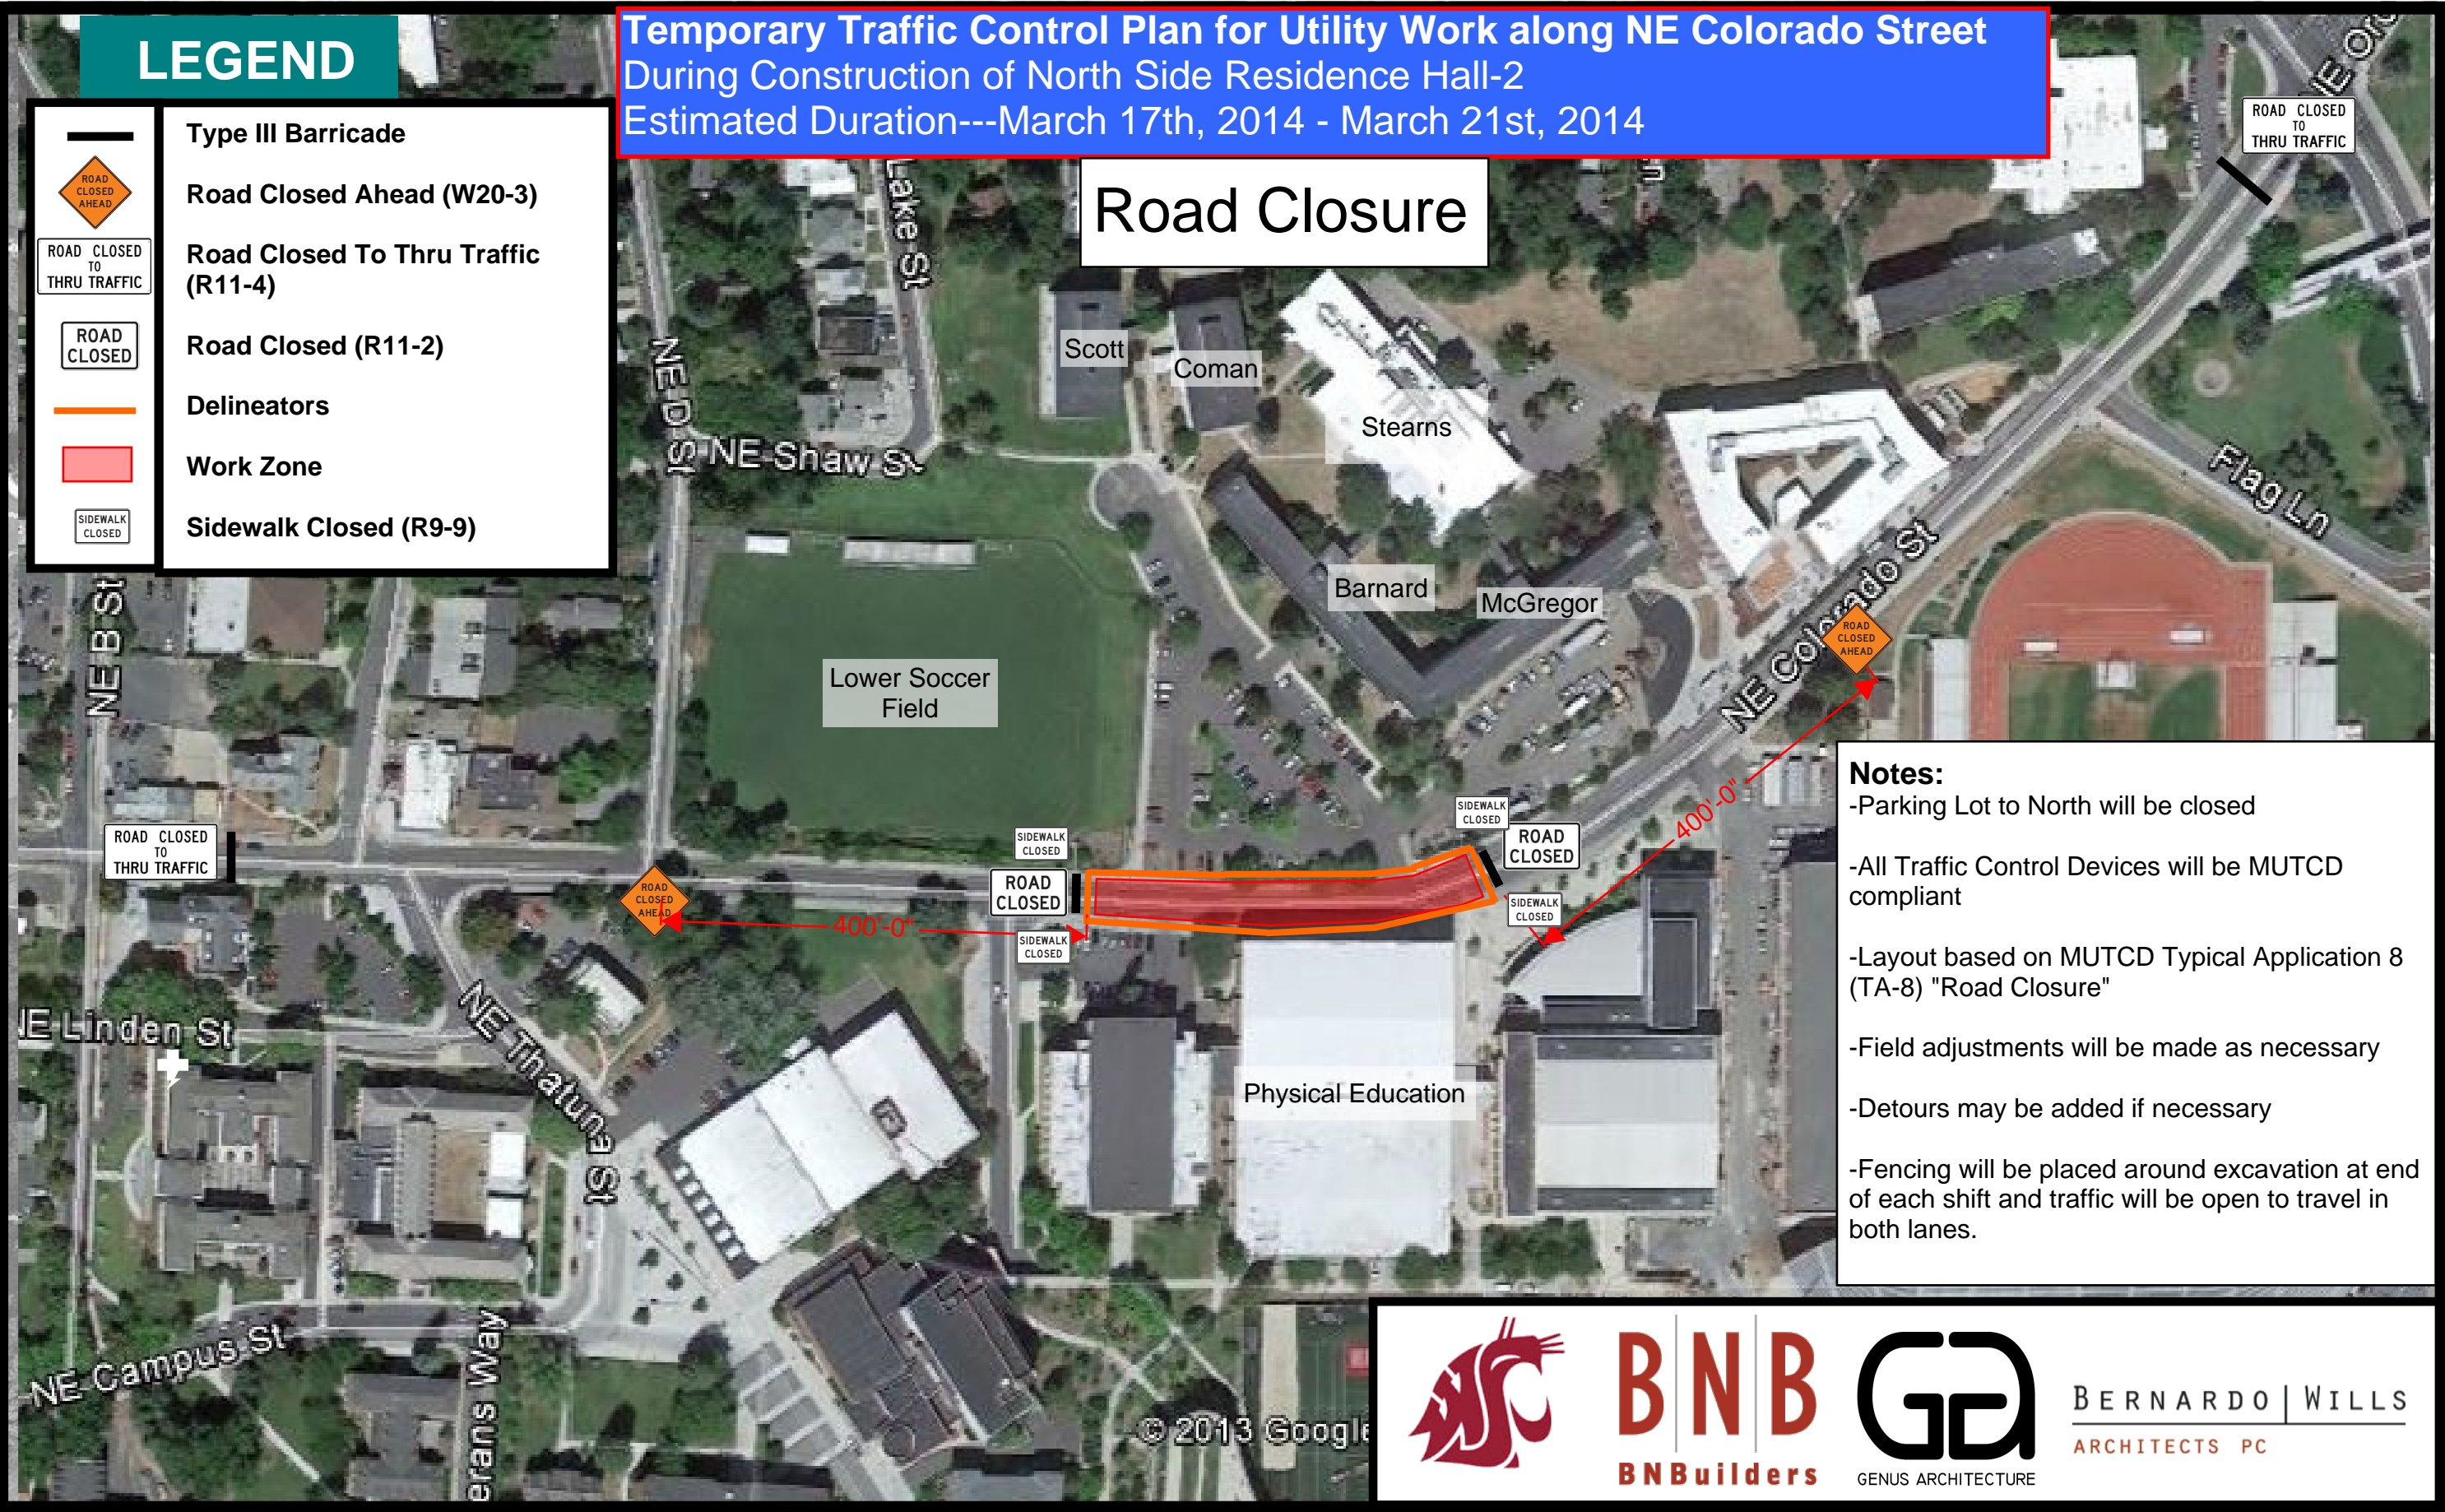

- Notes:**
- Parking Lot to North will be closed
 - All Traffic Control Devices will be MUTCD compliant
 - Layout based on MUTCD Typical Application 8 (TA-8) "Road Closure"
 - Field adjustments will be made as necessary
 - Detours may be added if necessary
 - Fencing will be placed around excavation at end of each shift and traffic will be open to travel in both lanes.

BNB

BNBuilders

GENUS ARCHITECTURE

BERNARDO | WILLS

ARCHITECTS PC

